


Streetscene along Taptonville Road (1:200) (with extent of existing wall shaded)

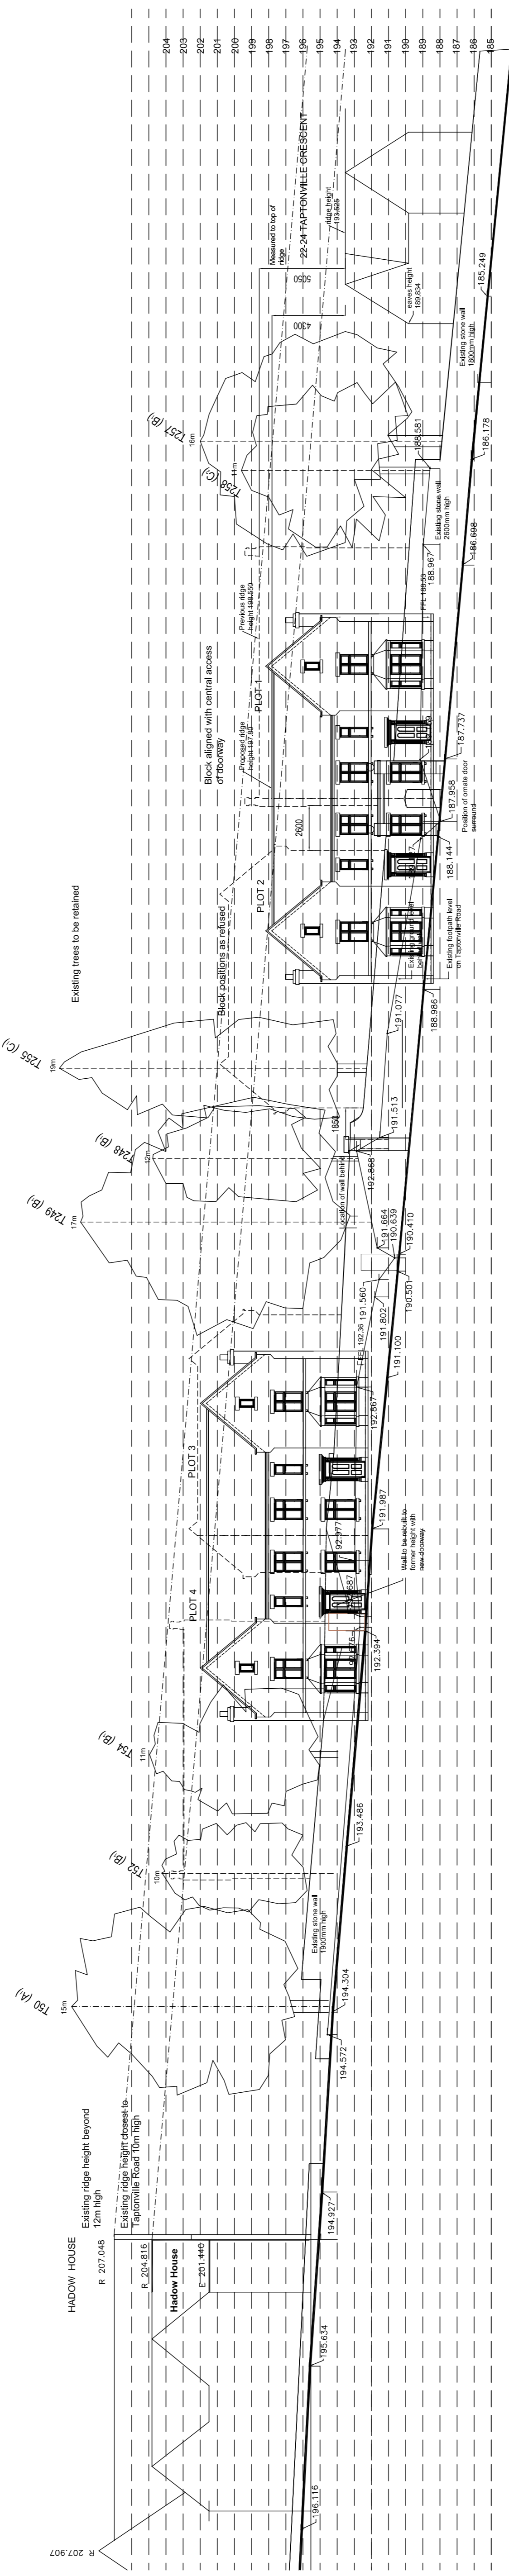

Streetscene along Taptonville Road (1:200) (behind existing wall)

C. Elevations to be checked to reflect planning comments 15.04.20 RP
 F. Elevations revised to reflect planning comments 15.03.20 RP
 E. Layout revised to show 2 semi detached blocks 27th June 2008 - RP

Rev.	Description	Drawn	Date

miller homes
 Miller Homes Ltd - Yorkshire
 Lapping House
 Peel Avenue, Calder Park
 Wakefield
 West Yorkshire, WF2 7UA
 Telephone 0870 336 4600
 Fax 0870 336 4602
 www.millerhomes.co.uk

Project Title
Tapton Hall
Crookes Road
Sheffield

Drawing Title
Streetscenes
Taptonville Road

Scale	Drawn By	Checked By	Authorised By
1:200	RP		

Date	Date	Date	Revision
06-04-08			

Job No.	Drawing No.	Revision
	YK 16 .10 .32	G